
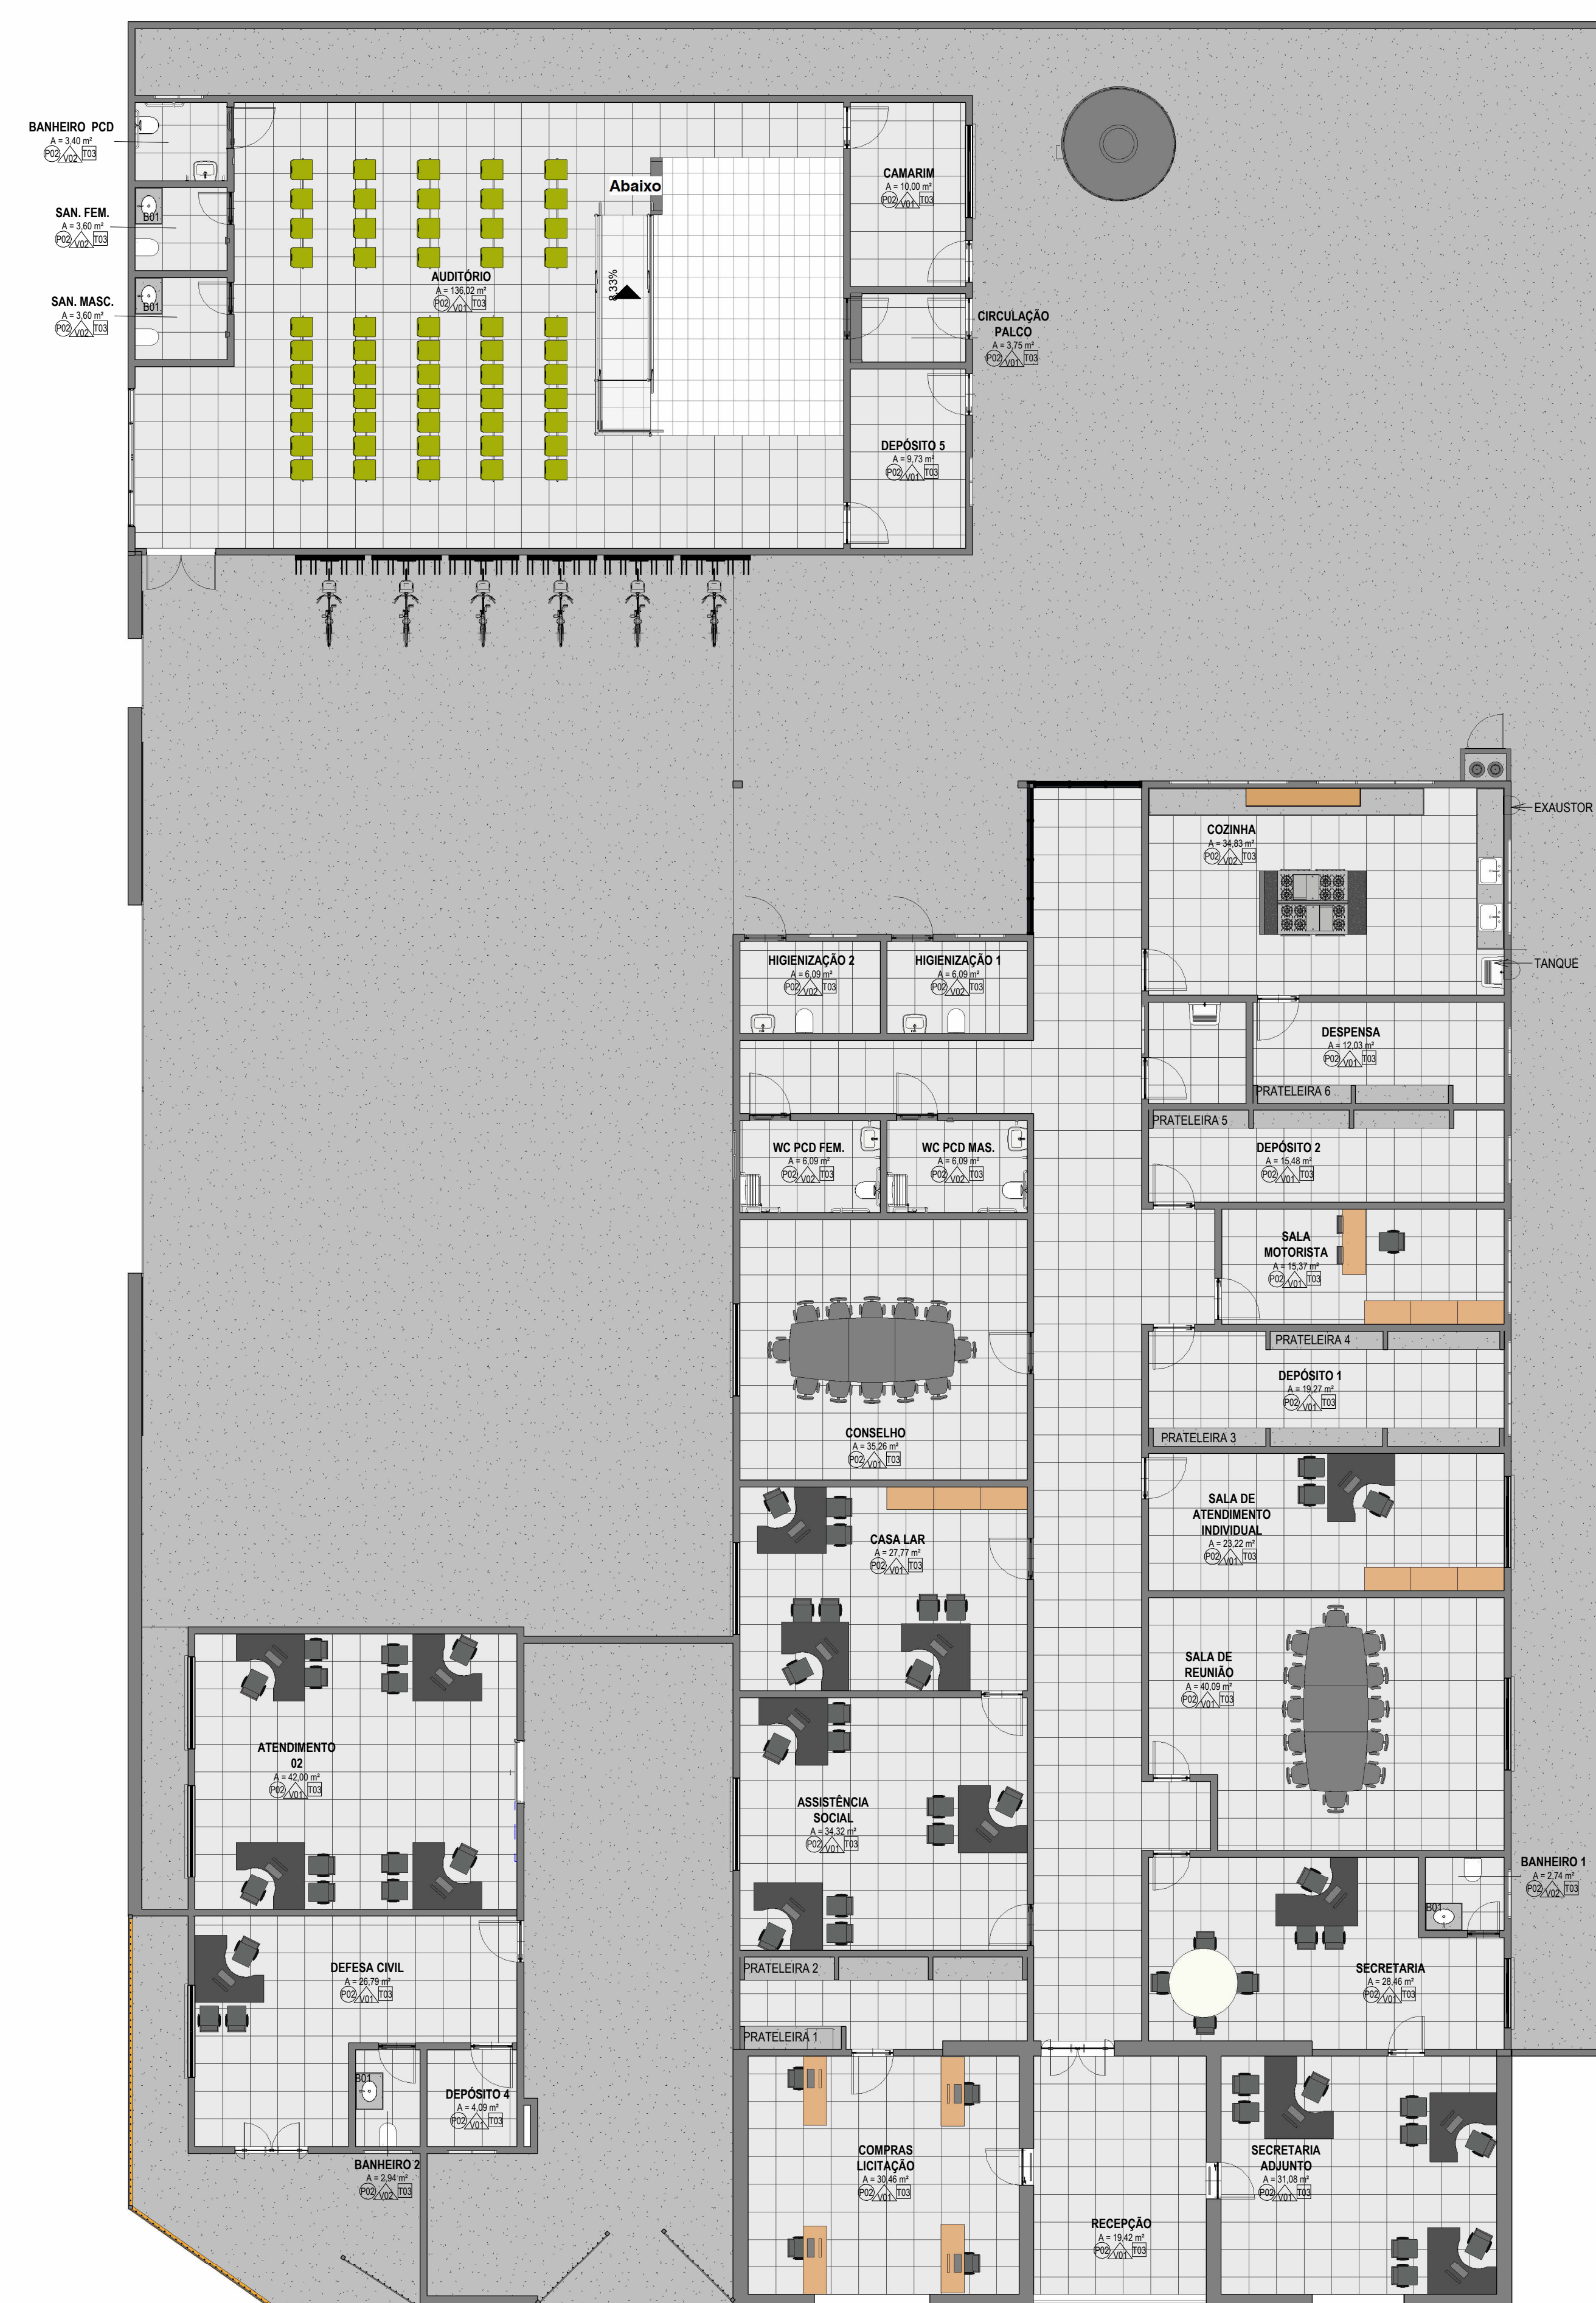


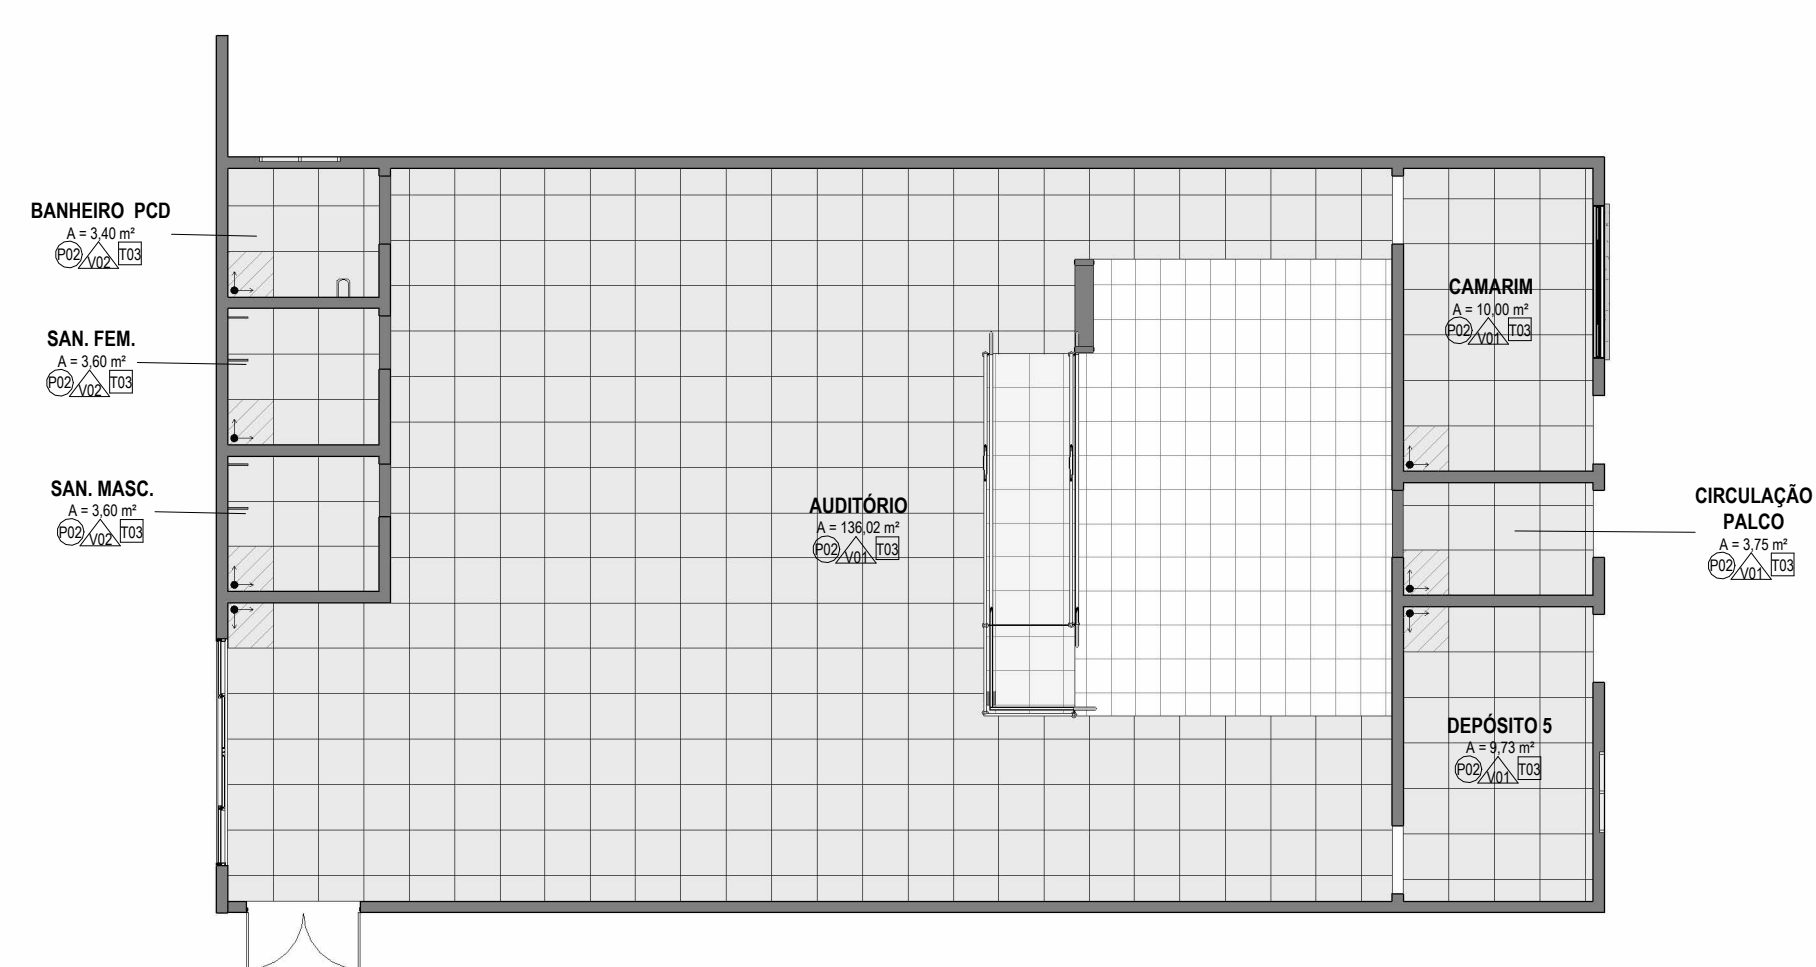


2 PAGINAÇÃO DE PISO
1 : 100

BANCADE 03




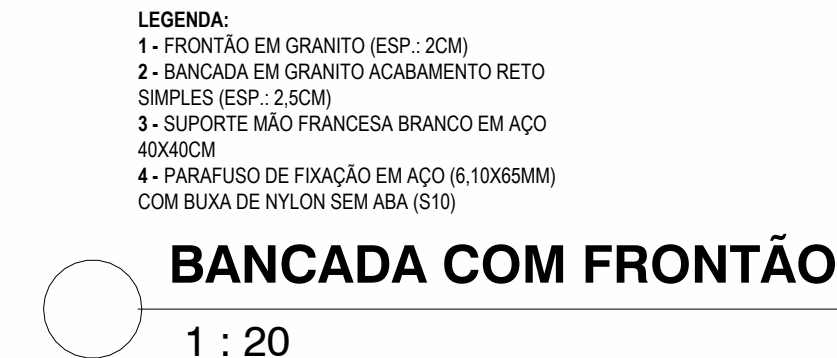

17 DET. PELE DE VIDRO 2
1 : 25

APROVAÇÃO



	PREFEITURA MUNICIPAL DE PORTO MURTINHO		
	REVITALIZAÇÃO DA ASSISTÊNCIA SOCIAL		
	LOCAL RUA DR. COSTA MARQUES COM RUA JOÃO PESSOA - 608 - B. CENTRO, PORTO MURTINHOS	DATA MARÇO/2008	C/PMF/MEDIAL 21.4154.8676 97.571.1870 ANEXO 11
	RESPONSAVEL TECNICO IN PROLATO FÁBIO MARQUES RIBEIRO	PREFEITO NELSON CINTRA RIBEIRO	QR CODE 



CREA nº 15.278/MS CNPJ 03.107.530/0001-32 

ARQUITETÔNICO